

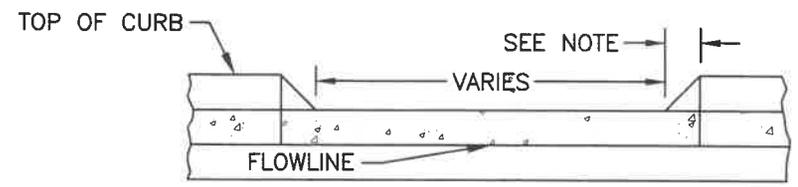
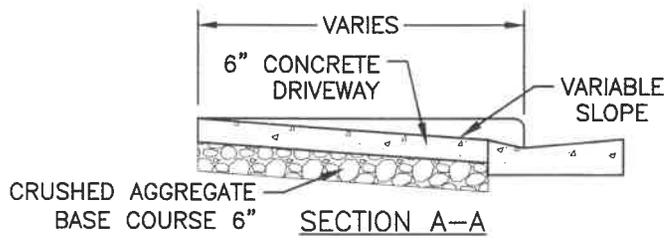


c:\PT\SUMMV\135279\5--final-dsgn\51--drawings\10--Civil\cad\civil_3d\2018_SUMMIT_STANDARD_DETAILS\SUMMV_STD_DETAILS.dwg 7/9/2018 9:44 AM patty

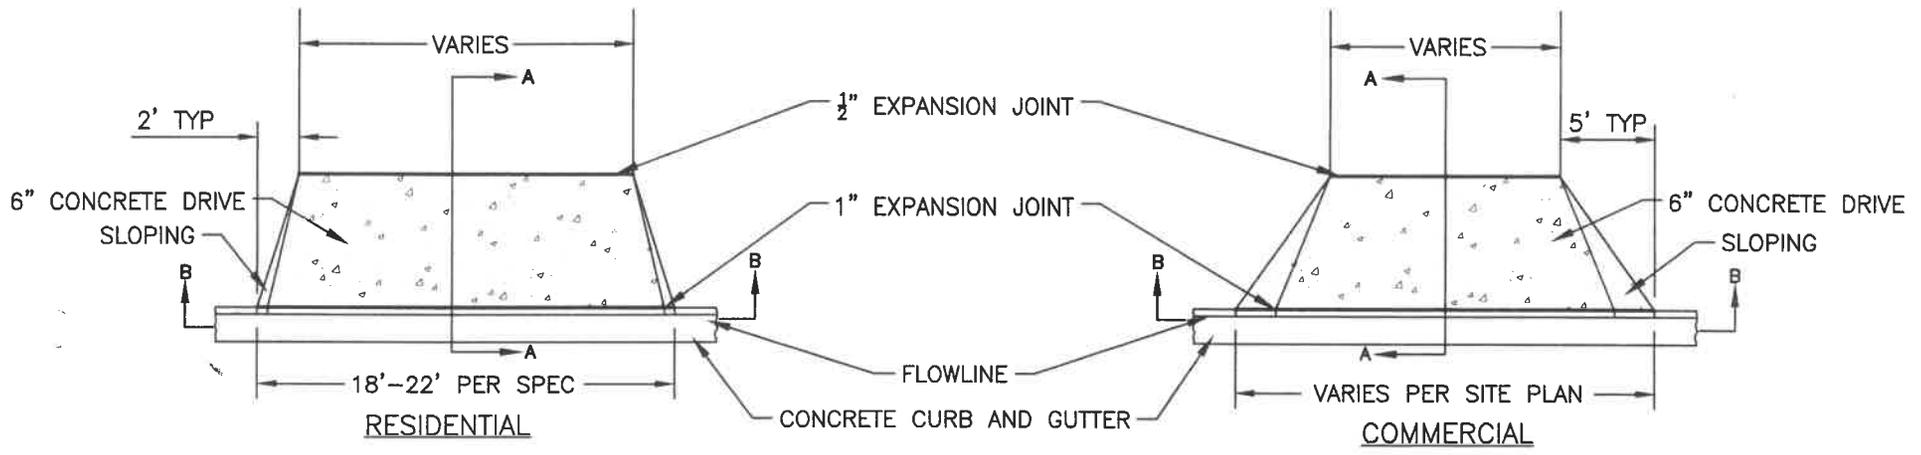


NOTE:
12" TO 18" TAPER FOR DRIVEWAYS
18" TO 24" IN RAMPS

SECTION B-B

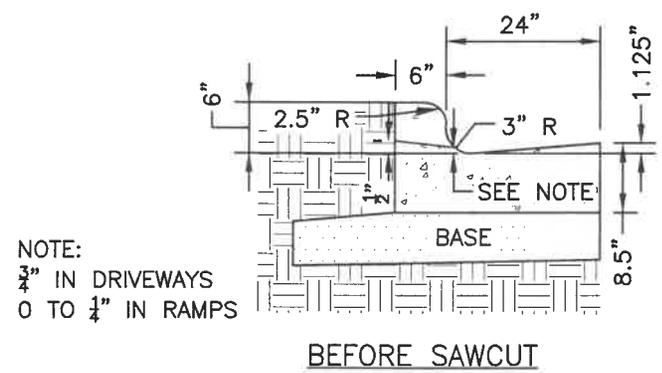

NOTE:
3/4" IN DRIVEWAYS
0 TO 1/4" IN RAMPS

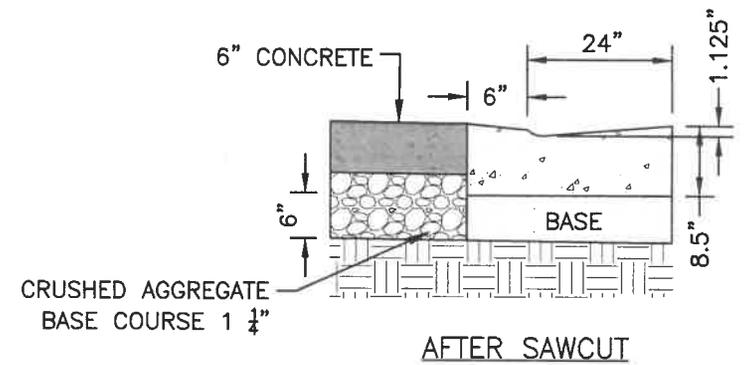

GENERAL NOTE:
ALL EXPANSION JOINTS SHALL EXTEND THROUGH THE ENTIRE THICKNESS OF THE APPROACH.

PHONE: 414.949.8962
501 MAPLE AVENUE
DELAFIELD, WI 53018-9351
www.sehinc.com

FILE NO. SUMMV_135279
DATE: 07/09/2018

CONCRETE CURB SAW-CUT w/o SIDEWALK DETAIL VILLAGE OF SUMMIT, WI